

Residential Development Site Land to the South of the B6267 Ainderby Quernhow Near Ripon YO7 4HX



Units 1 & 2 North Elevation
1:100

Units 1 & 2 East Elevation
1:100

Units 1 & 2 South Elevation
1:100

Units 1 & 2 West Elevation
1:100



Unit 3 North Elevation
1:100

Unit 3 East Elevation
1:100

Unit 3 South Elevation
1:100

Unit 3 West Elevation
1:100

**FOR SALE BY INFORMAL TENDER – CLOSING DATE FOR RECEIPT
OF OFFERS – 12 NOON ON MONDAY 9 DECEMBER 2024**

An excellent opportunity to acquire an individual residential development site with detailed planning consent granted to construct 3 new dwellings in the heart of the village.

Offers over £300,000

T: 01423 523423

Regent House, 13-15 Albert Street, Harrogate HG1 1JX
E: harrogate@carterjonas.co.uk

carterjonas.co.uk

GENERAL COMMENTS

This small residential development site is situated in the heart of the village, just to the south of the B6267 and opposite the junction with Sinderby Lane. The small village of Ainderby Quernhow is located 9 miles to the north east of Ripon and 7 miles to the west of Thirsk. The village is conveniently located within easy access of the A61 and A1(M), providing excellent transport links to Leeds, York, Harrogate and Teesside.

Detailed planning consent has been granted for the construction of 3 new dwellings on land to the south of the B6267.

- Application Numbers – Outline 22/02052/OUT
Reserved matters ZB24/00164/REM

Details relating to the planning permission and relevant plans can be viewed online on the North Yorkshire County Council planning portal. Alternatively, we can provide you with all of the documentation, on request.

	SQFT	SQM	
PLOT 1	1,302	121	Semi Detached
PLOT 2	1,302	121	Semi Detached
PLOT 3	1,561	145	Detached
	4,165	387	

For more detailed information, please contact Tony Wright at Carter Jonas.
Tel: 01423 523423 Email: Tony.Wright@carterjonas.co.uk

Offers for the purchase of:

**Residential Development Site, Land to the south of the B6267, Ainderby Quernhow, Near
Ripon
(Subject to Contract)**

1. All offers should be in writing and should reach Carter Jonas' Harrogate office by 12 noon on Monday 9 December 2024 in a sealed envelope clearly marked "Offer for South Development Site at Ainderby Quernhow".


Offers may be submitted via email to tony.wright@carterjonas.co.uk which, upon receipt, will be printed and entered into a sealed envelope on your behalf. Please ensure the title of the email is marked as detailed above.

2. Offers may only be made for the whole of the site, as described in the sale particulars.
3. Your offer should be for a fixed sum - escalating or accumulating bids will not be considered. It is suggested that offers should be for an uneven figure so as to avoid identical offers.
4. All offers should give an indication as to whether such offers are subject to any special conditions.
5. An indication and proof should also be given as to the source and availability of the necessary finance to complete a purchase.
6. Details of the solicitor who will be acting should be stated within your offer letter.
7. Offers will be submitted to our clients immediately after the tender date and we will endeavour to advise you as to the outcome as soon as possible
8. Our client does not undertake to accept the highest or, indeed, any offer.

If you have any queries regarding the closing date or any other matters, please contact **Tony Wright** at this office.

**Carter Jonas, Regent House, 13-15 Albert Street, Harrogate HG1 1JX
Telephone: 01423 523423**

PLEASE REFER TO ALL DORMER AND CO DRAWINGS IN CONJUNCTION WITH THE STRUCTURAL ENGINEERS CALCULATIONS FOR FURTHER DETAILS

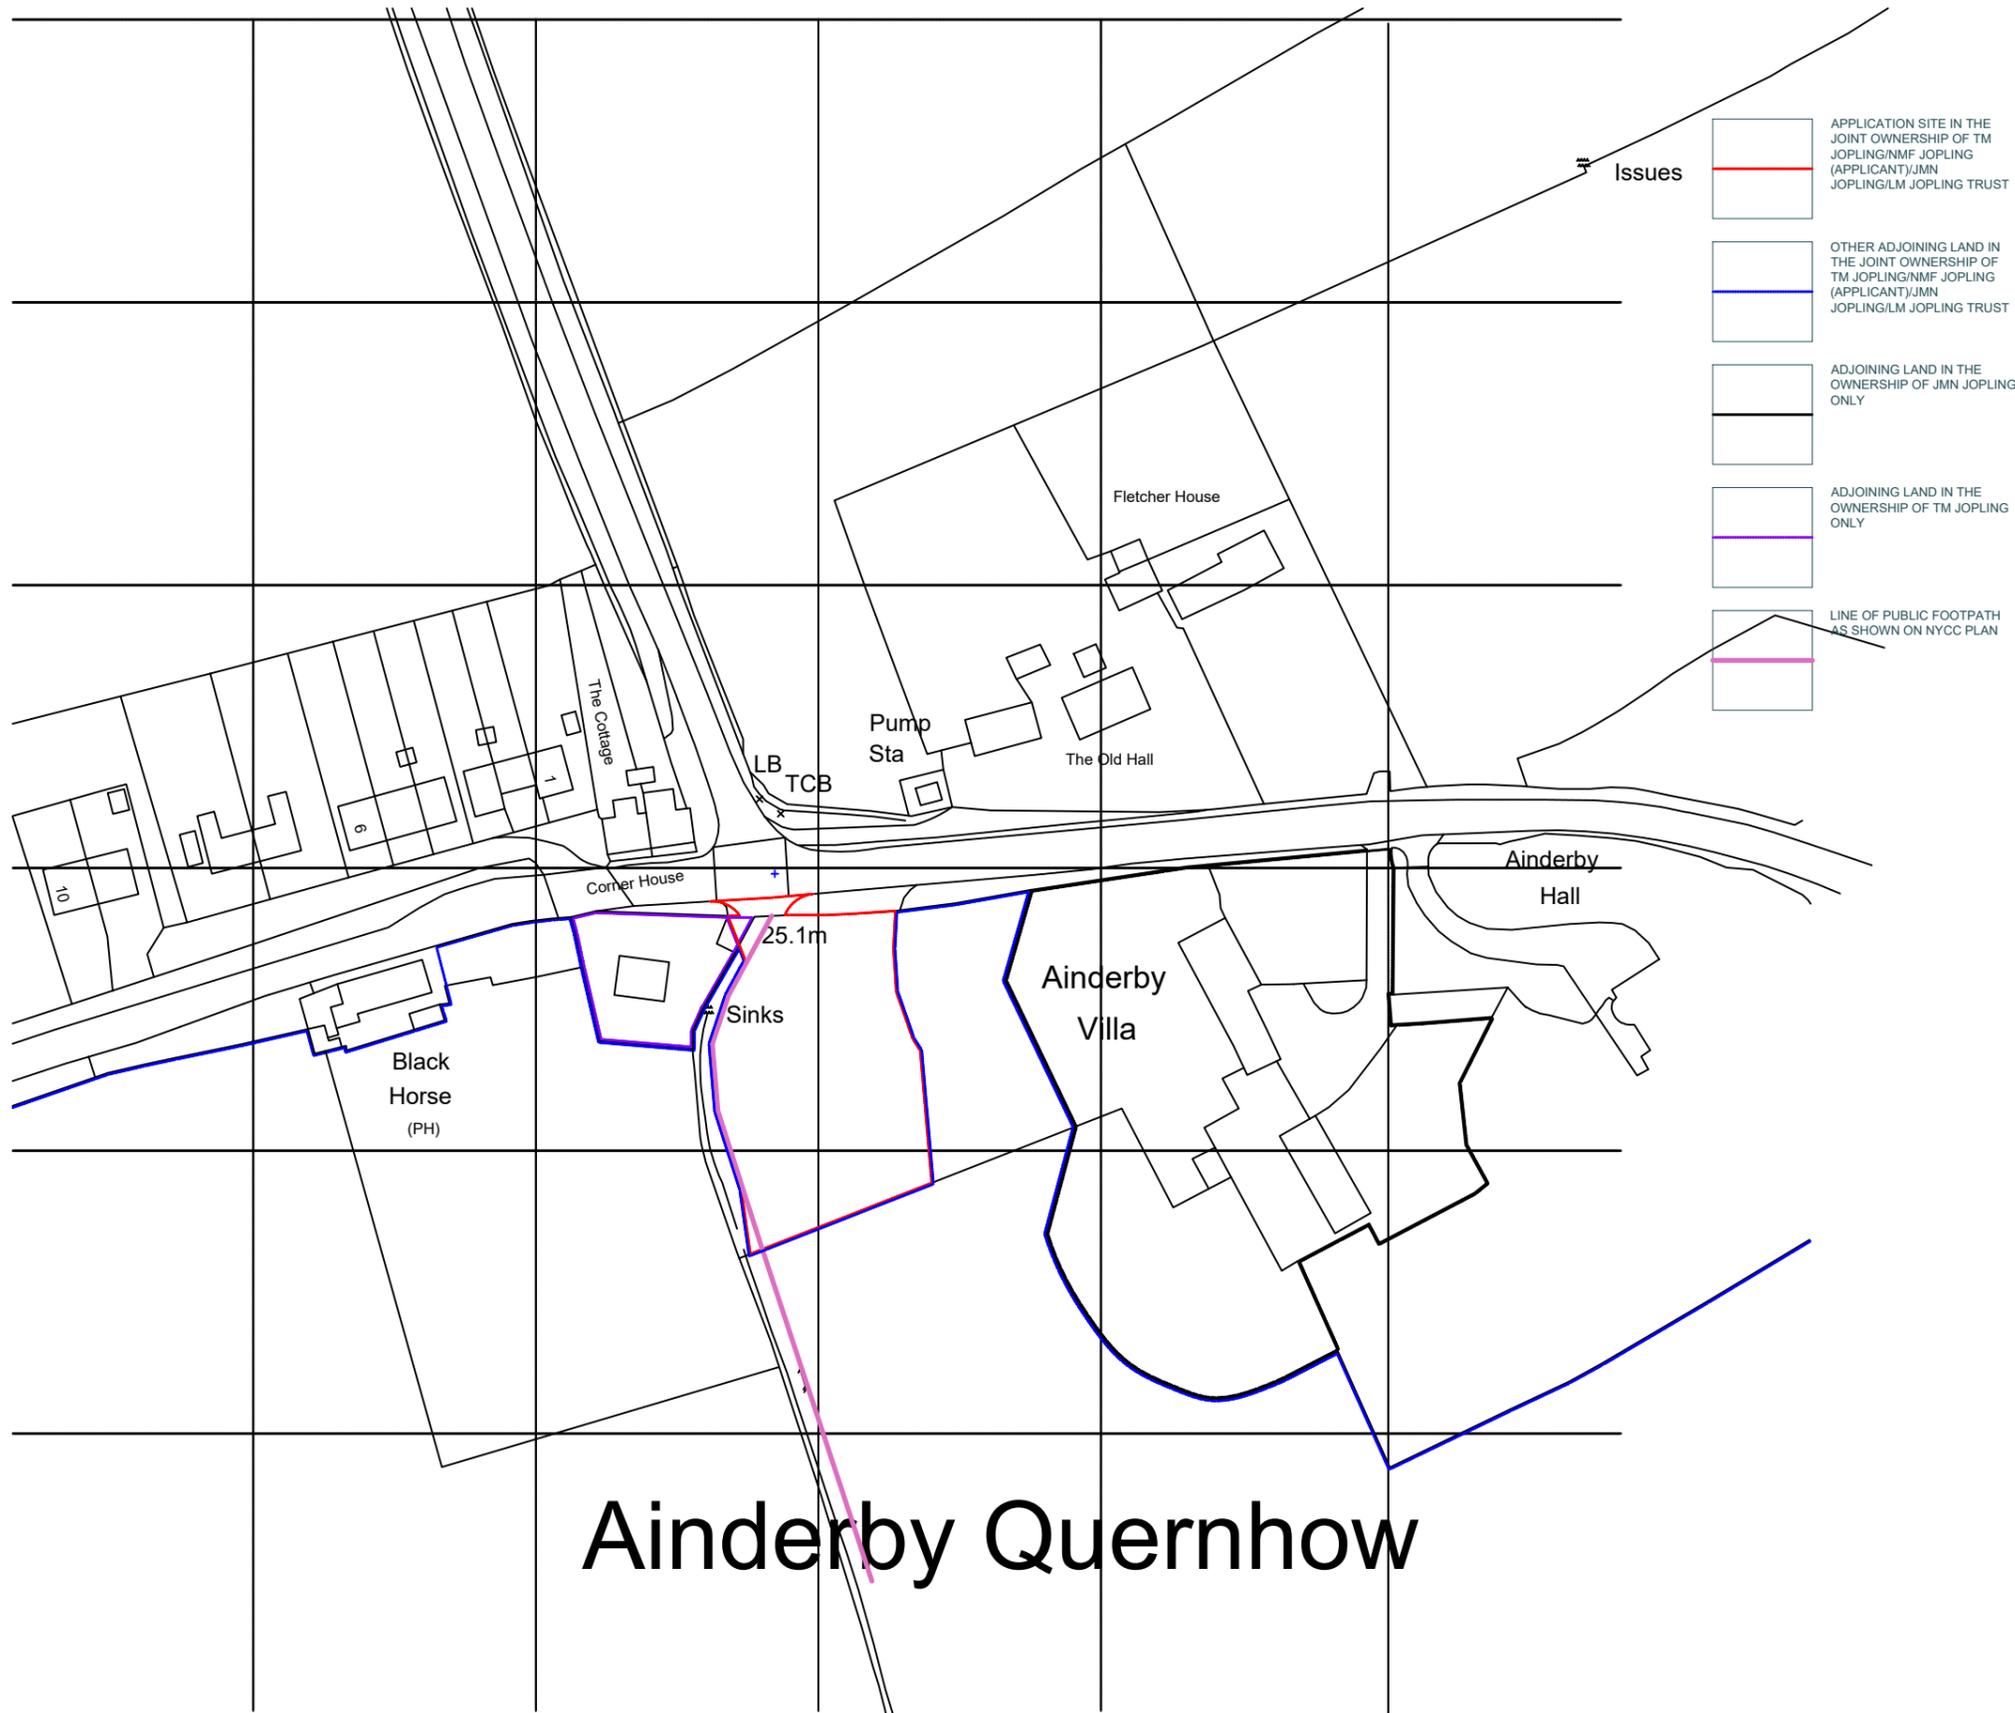

Do not scale this drawing

This drawing is subject to copyright laws and the use of this drawing is licensed by D&CA for use on this project only.

In the event of any discrepancies being found they are to be brought to the attention of D&CA as soon as possible.

Contractors must check all dimensions on site.



Construction design & management regulations (CDM 2015)

It is the duty as principal contractor under the CDM 2015 regulations to be aware of the project risks as highlighted within the pre-construction health & safety file, and adhere to the agreed methodology contained within the document to minimise risk to site personnel and members of the public from a construction and maintenance view point. The principal contractor is also responsible for the compiling of the construction health and safety file in accordance with the HSE guidance. www.hse.gov.uk/principalcontractor

Rev	Date	Reason	by	Chkd
A	17.11.21	Footpath added to plan from NYCC information	NPD	KAD

DORMER
& Co.

LAND TO THE EAST OF 'JOINERS'
AINDERBY QUERNHOW

PROPOSED 3 NEW DWELLINGS

LOCATION PLAN

scale: 1:1250 at: A3 drg: 2202.LPS rev: A date: JULY. 2022

Drawn by: NPD Checked by: KAD Status: PLANNING

Ordnance Survey (c) Crown Copyright 2022. All rights reserved. Licence number 100022432

Location Plan

1:1250

ALL DIMENSIONS ARE ANTICIPATED AND MUST BE CONFIRMED ONSITE



Dormer & Co. Chartered Architects Ltd
18 West Park, Harrogate, North Yorkshire HG1 1BJ
T: 01423 851500 W: www.dormerandco.com

PLEASE REFER TO ALL DORMER AND CO DRAWINGS IN CONJUNCTION WITH THE STRUCTURAL ENGINEERS CALCULATIONS FOR FURTHER DETAILS

Do not scale this drawing

This drawing is subject to copyright laws and the use of this drawing is licensed by D&CA for use on this project only.

In the event of any discrepancies being found they are to be brought to the attention of D&CA as soon as possible.


Contractors must check all dimensions on site.



Construction design & management regulations (CDM 2015)
It is the duty as principal contractor under the CDM 2015 regulations to be aware of the project risks as highlighted within the pre-construction health & safety file, and adhere to the agreed methodology contained within the document to minimise risk to site personnel and members of the public from a construction and maintenance view point. The principal contractor is also responsible for the compiling of the construction health and safety file in accordance with the HSE guidance. www.hse.gov.uk/principalcontractor

LANDSCAPING DETAILS ARE INDICATIVE ONLY- REFER TO BROOKS ECOLOGICAL DRAWING DR-6879-01 REV. C FOR DETAILED PROPOSALS

READ IN CONJUNCTION WITH TOPPING ENGINEERS DRAWINGS 23168 DR-C-0101 REV. P3 AND 23168 DR-C-0105 FOR HIGHWAYS AND DRAINAGE DETAILS

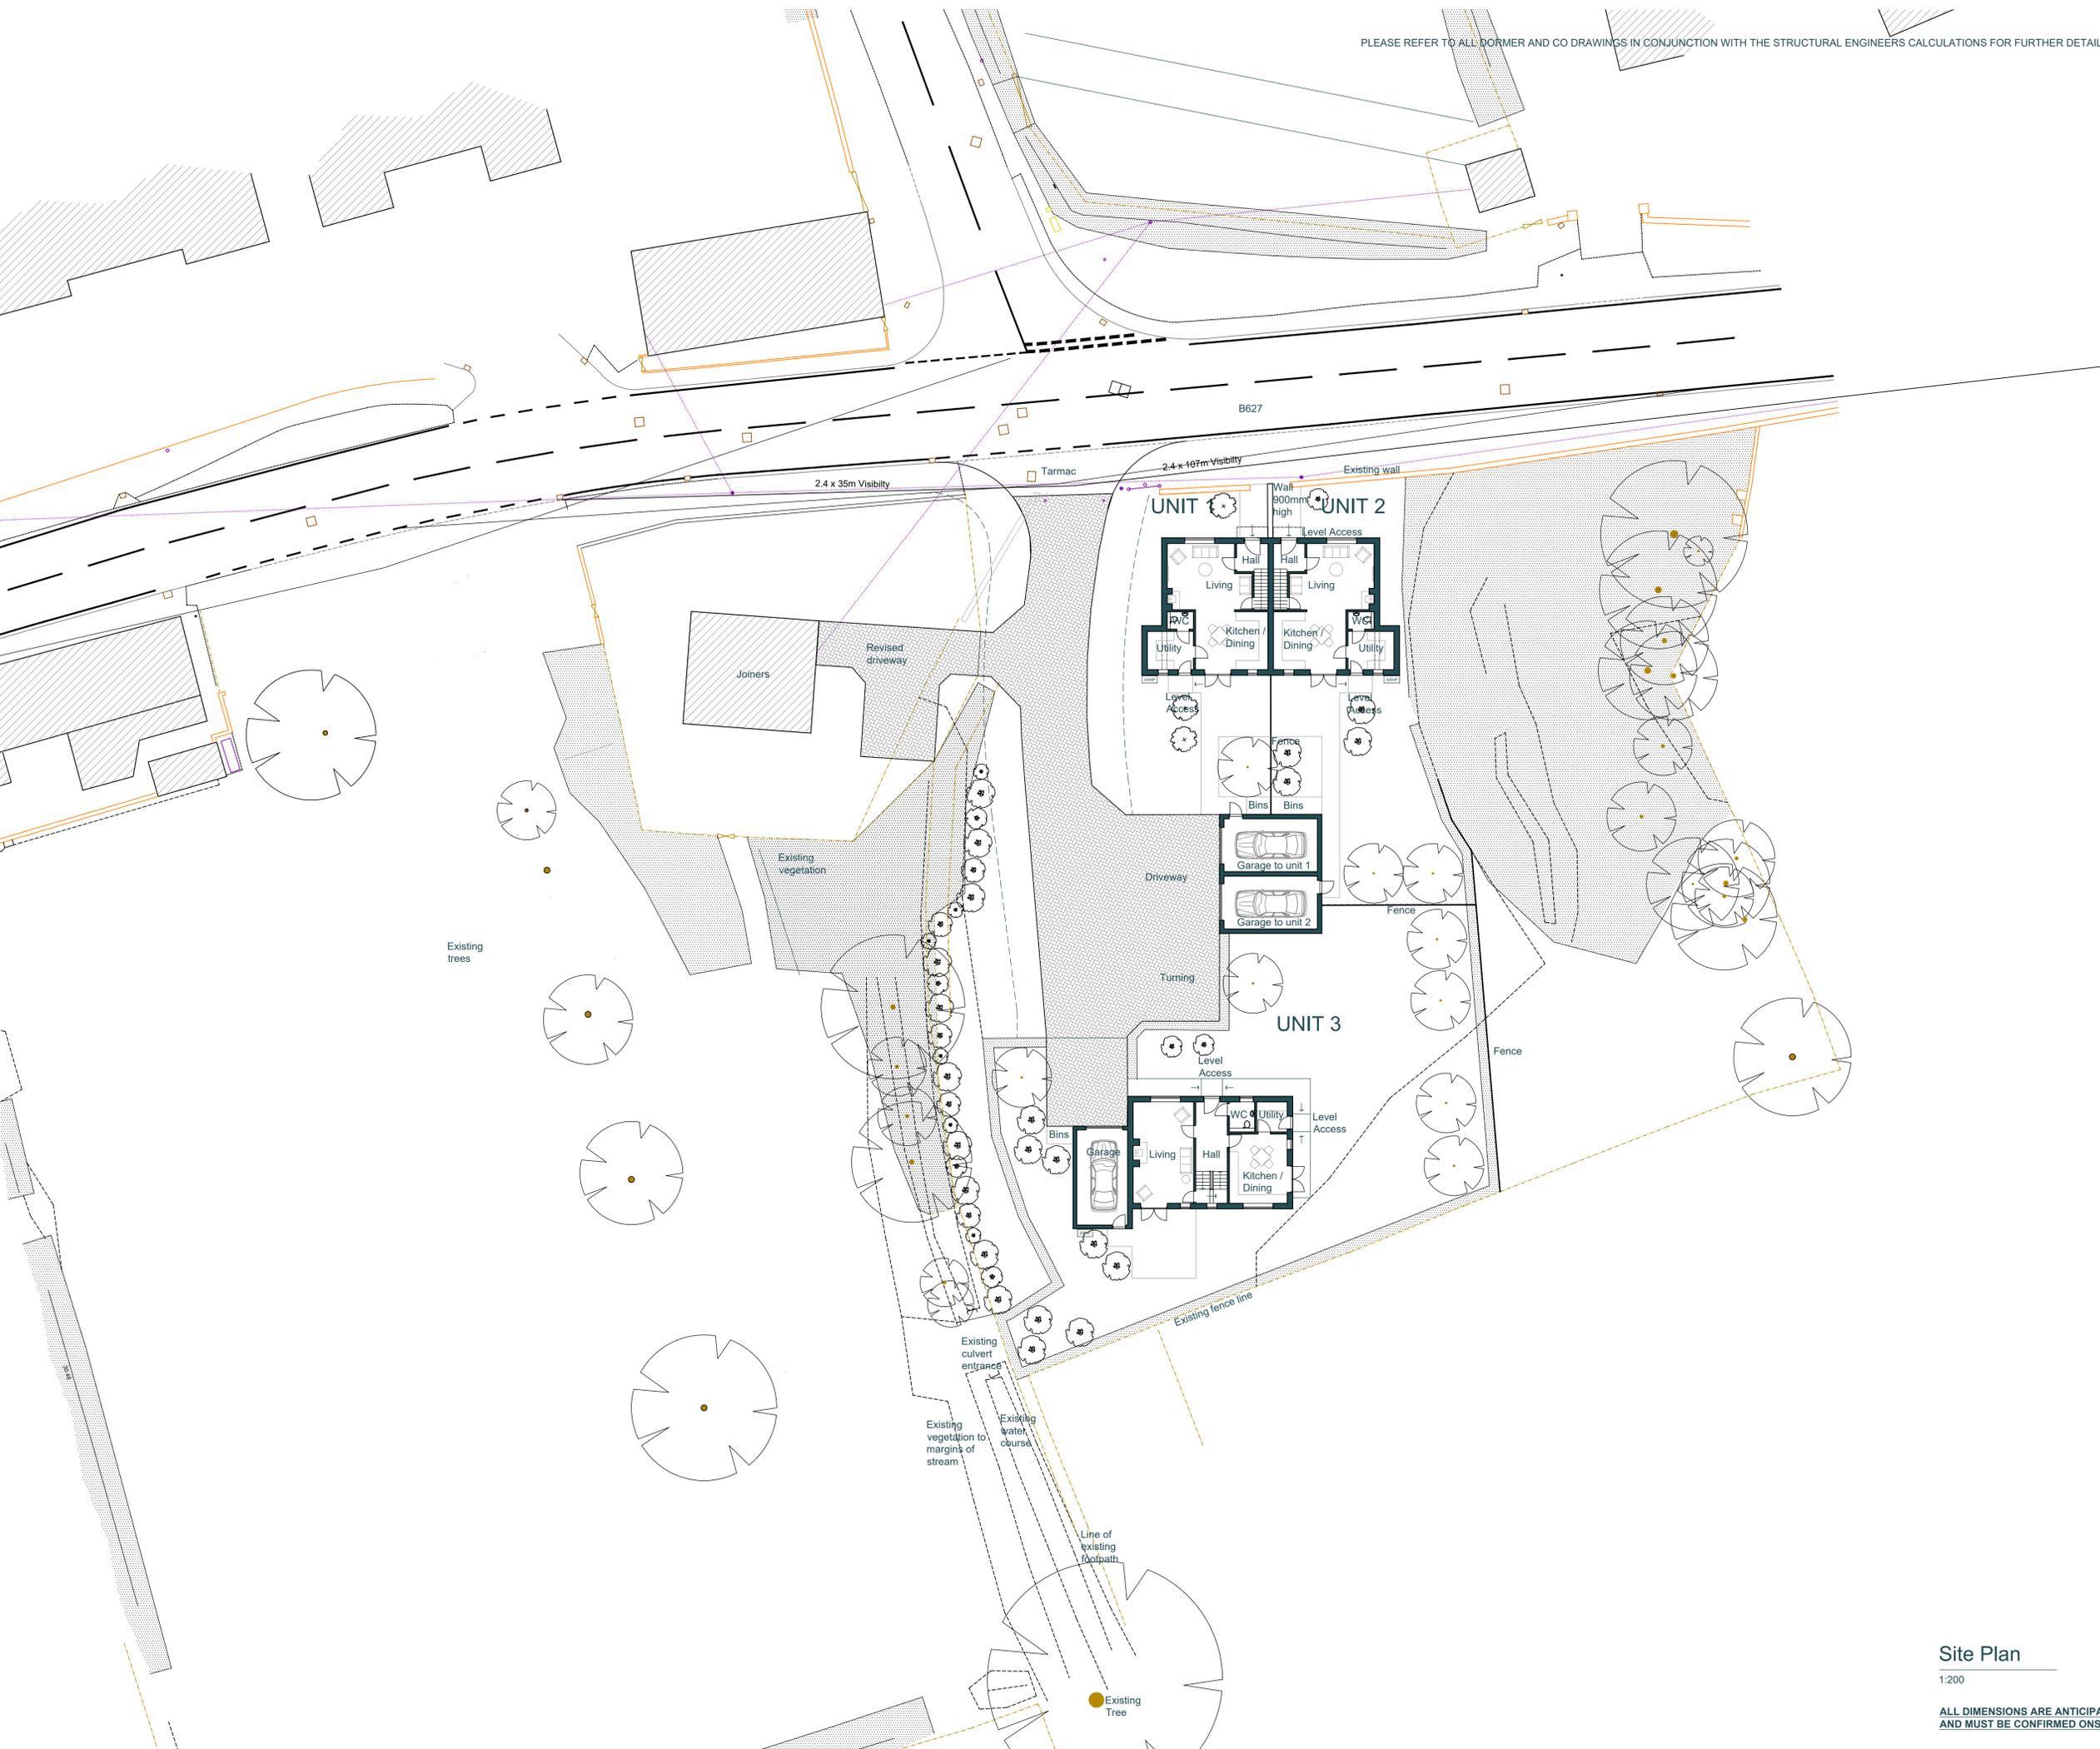

ISSUED FOR PLANNING

Rev	Date	Reason	by	Chkd
B	21.05.24	Various updates	NPD	KAD

DORMER & Co.

LAND TO THE SOUTH OF THE B6267 AINDERBY QUERNHOW

PROPOSED 3 NEW DWELLINGS

SITE PLAN

scale: 1:200 at: A1 dsg: 2202.P15 rev: B date: Jan.2024

Drawn by: TP Checked by: NPD Status: PLANNING

Site Plan

1:200

ALL DIMENSIONS ARE ANTICIPATED AND MUST BE CONFIRMED ONSITE

RIBA Chartered Practice Dormer & Co. Chartered Architects Ltd 18 West Park, Harrogate, North Yorkshire HG1 1BJ T: 01423 851500 W: www.dormerandco.com

Do not scale this drawing


This drawing is subject to copyright laws and the use of this drawing is licensed by DACCA for use on this project only.

In the event of any discrepancies being found they are to be brought to the attention of DACCA as soon as possible.

Contractors must check all dimensions on site.


Scale bar at: 1:50

Construction design & management regulations (CDM 2015)
It is the duty of principal contractor under the CDM 2015 regulations to be aware of the project risks as highlighted within the pre-construction health & safety file, and adhere to the agreed methodology contained within the document to minimise risk to site personnel and members of the public from a construction and maintenance view point. The principal contractor is also responsible for the compiling of the construction health and safety file in accordance with the HSE guidance. www.hse.gov.uk/principalcontractor

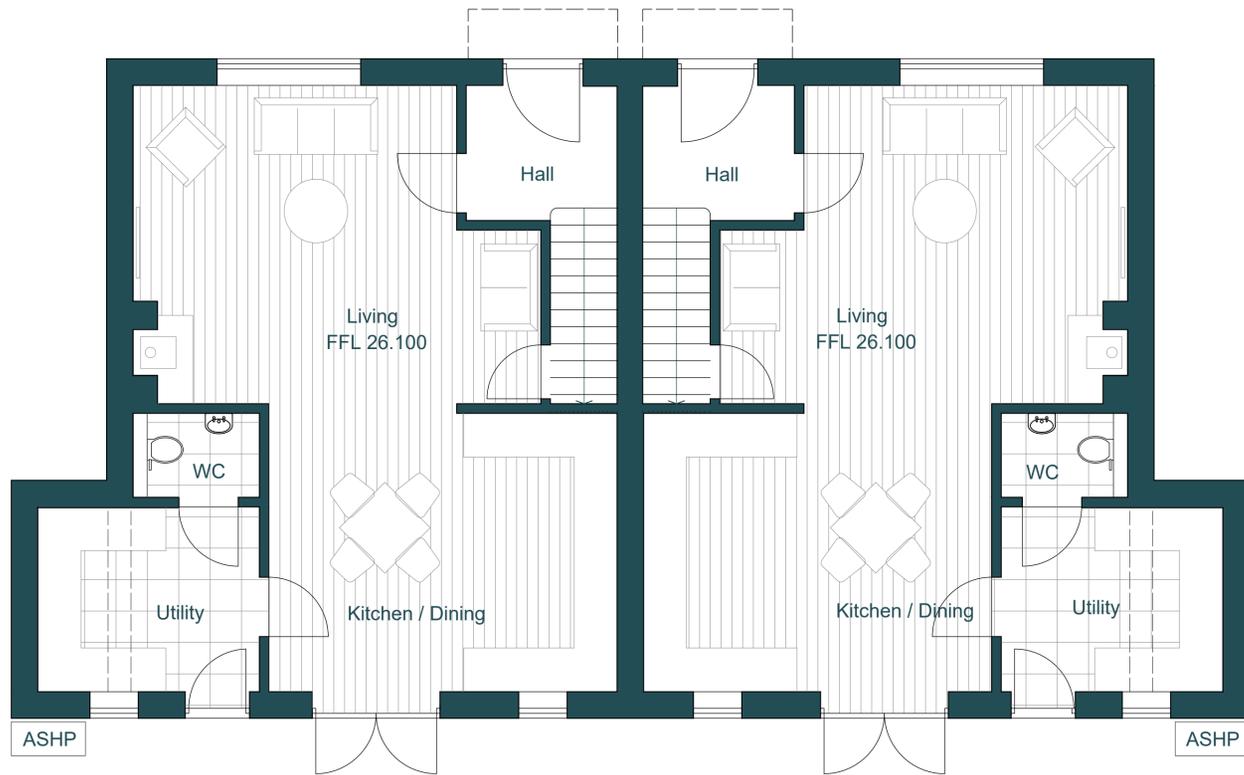


Units 1 & 2 Ground Floor Plan

1:50

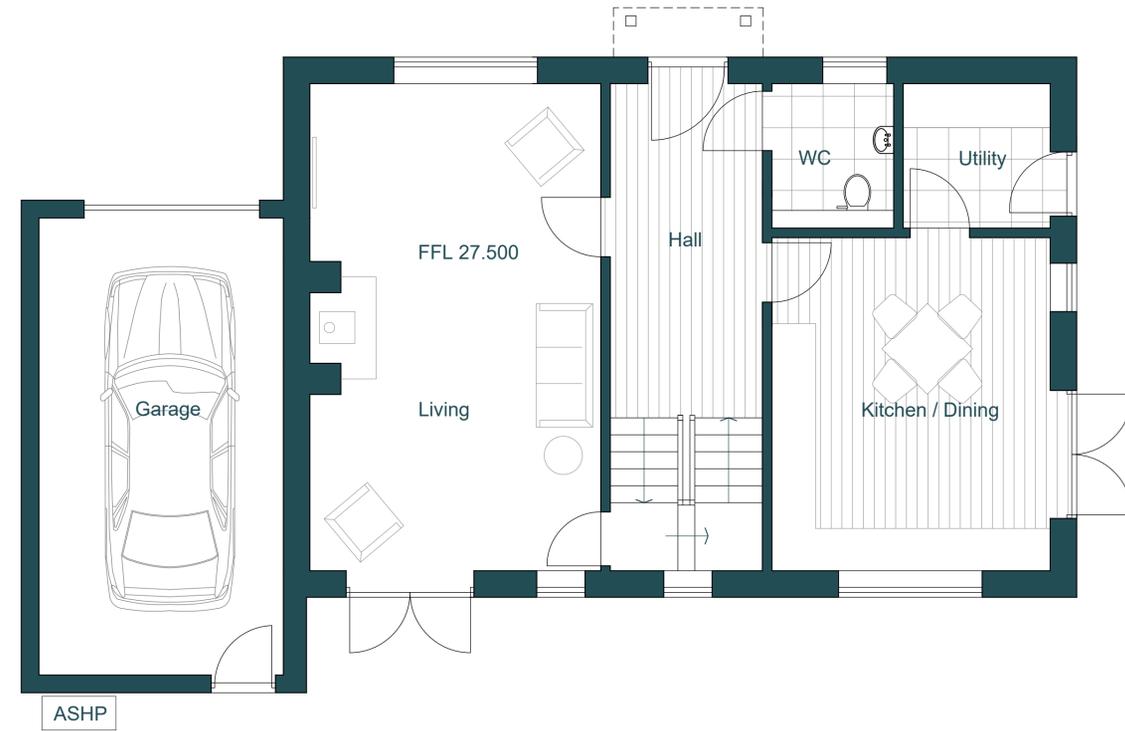


Unit 3 Ground Floor Plan

1:50

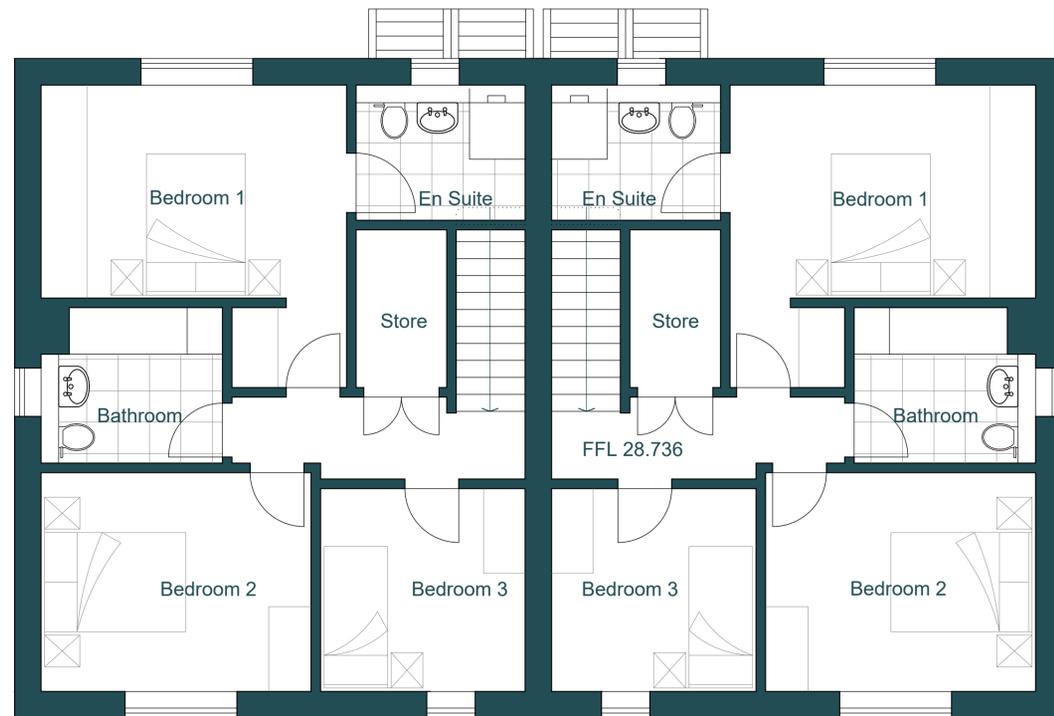

Units 1 & 2 First Floor Plan

1:50

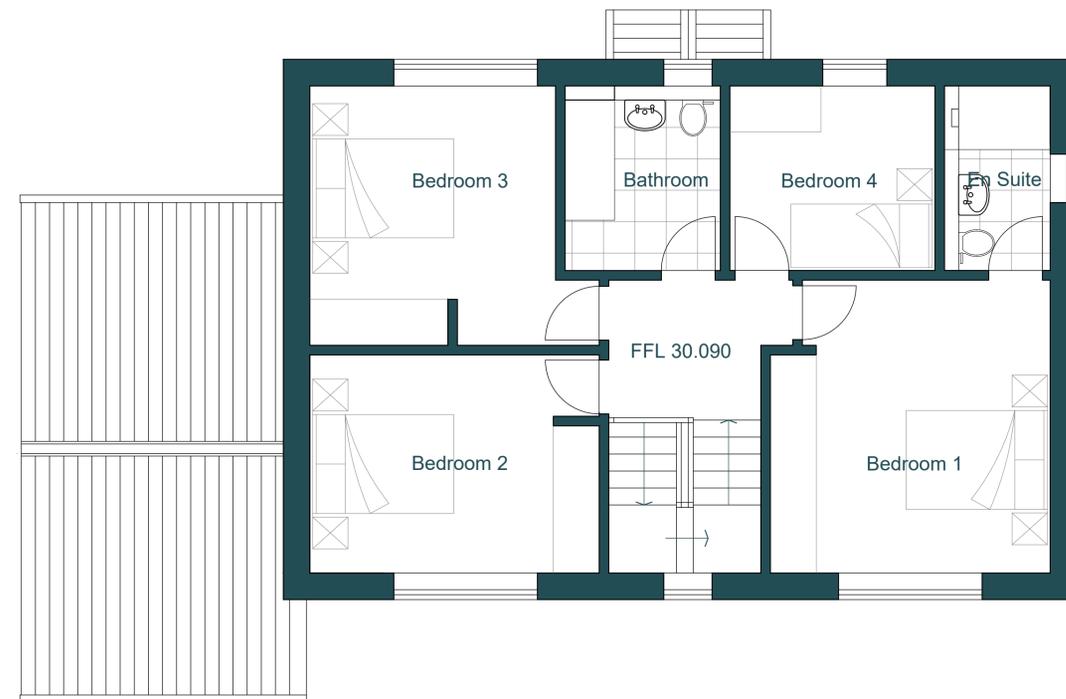

Unit 3 First Floor Plan

1:50

ISSUED FOR PLANNING

Rev	Date	Reason	NPD	KAD
B	21.05.24	Various updates		

DORMER
& Co.

LAND TO THE SOUTH OF THE B6267 AINDERBY QUERNHOW

PROPOSED 3 NEW DWELLINGS

FLOOR PLANS

scale:	at:	dir:	rev:	date:
1:50	A1	2202.P16	B	Jan.2024

Drawn by:	Checked by:	Status:
TP	NPD	PLANNING

RIBA Chartered Practitioner
Dormer & Co. Chartered Architects Ltd
18 West Park, Harrogate, North Yorkshire HG1 1BJ
T: 01423 851500 W: www.dormerandco.com

ALL DIMENSIONS ARE ANTICIPATED AND MUST BE CONFIRMED ONSITE

Do not scale this drawing

This drawing is subject to copyright laws and the use of this drawing is licensed by D&CA for use on this project only.

In the event of any discrepancies being found they are to be brought to the attention of D&CA as soon as possible.


Contractors must check all dimensions on site.



Scale bar at 1:100

Construction design & management regulations (CDM 2015)

It is the duty as principal contractor under the CDM 2015 regulations to be aware of the project risks as highlighted within the pre-construction health & safety file, and adhere to the agreed methodology contained within the document to minimise risk to site personnel and members of the public from a construction and maintenance view point. The principal contractor is also responsible for the compiling of the construction health and safety file in accordance with the HSE guidance. www.hse.gov.uk/principalcontractor

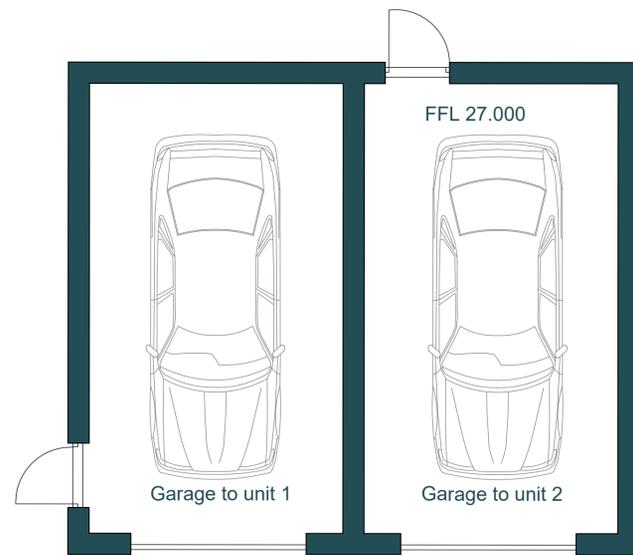

Ground Floor Plan

1:50



North Elevation

1:100




East Elevation

1:100



South Elevation

1:100

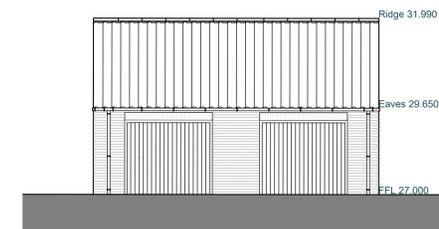

West Elevation

1:100

ISSUED FOR PLANNING

Rev	Date	Reason	by	Chkd
B	21.05.24	Various updates	NPD	KAD

DORMER
& Co.

LAND TO THE SOUTH OF THE B6267 AINDERBY QUERNHOW

PROPOSED 3 NEW DWELLINGS

GARAGE PLANS

scale:	at:	on:	rev:	date:
1:50	A1	2202.P18	B	Jan.2024

Drawn by:	Checked by:	Status:
TP	NPD	PLANNING

RIBA Chartered Practitioner
Dormer & Co. Chartered Architects Ltd
18 West Park, Harrogate, North Yorkshire HG1 1BJ
T: 01423 851500 W: www.dormerandco.com

ALL DIMENSIONS ARE ANTICIPATED AND MUST BE CONFIRMED ONSITE