



NOTES



SLR drawing uses topographical survey data supplied by Carter Jonas Ltd. Drawing No. PLS-306.

Dimensions used for ghost island junction:

- 10m Turning length
- 40m Deceleration length
- 15m Direct taper length
- 53.5m Taper length at 1:20
- 3.0m Through lane width
- 3.0m Turning lane width

LEGEND

-  Proposed Carriageway
-  Proposed Footway
-  Existing Carriageway
-  2.4 x 160m Visibility Splay
-  2.4 x 160m Visibility Splay tangential to kerb line
-  Development site boundary

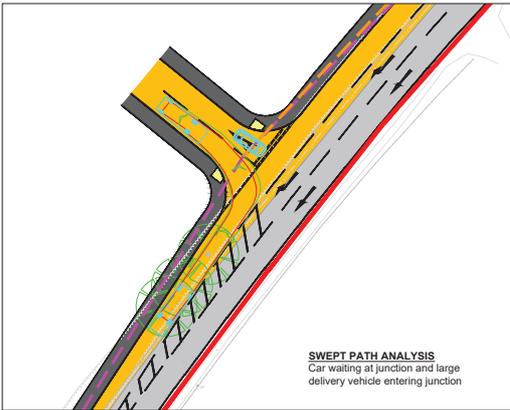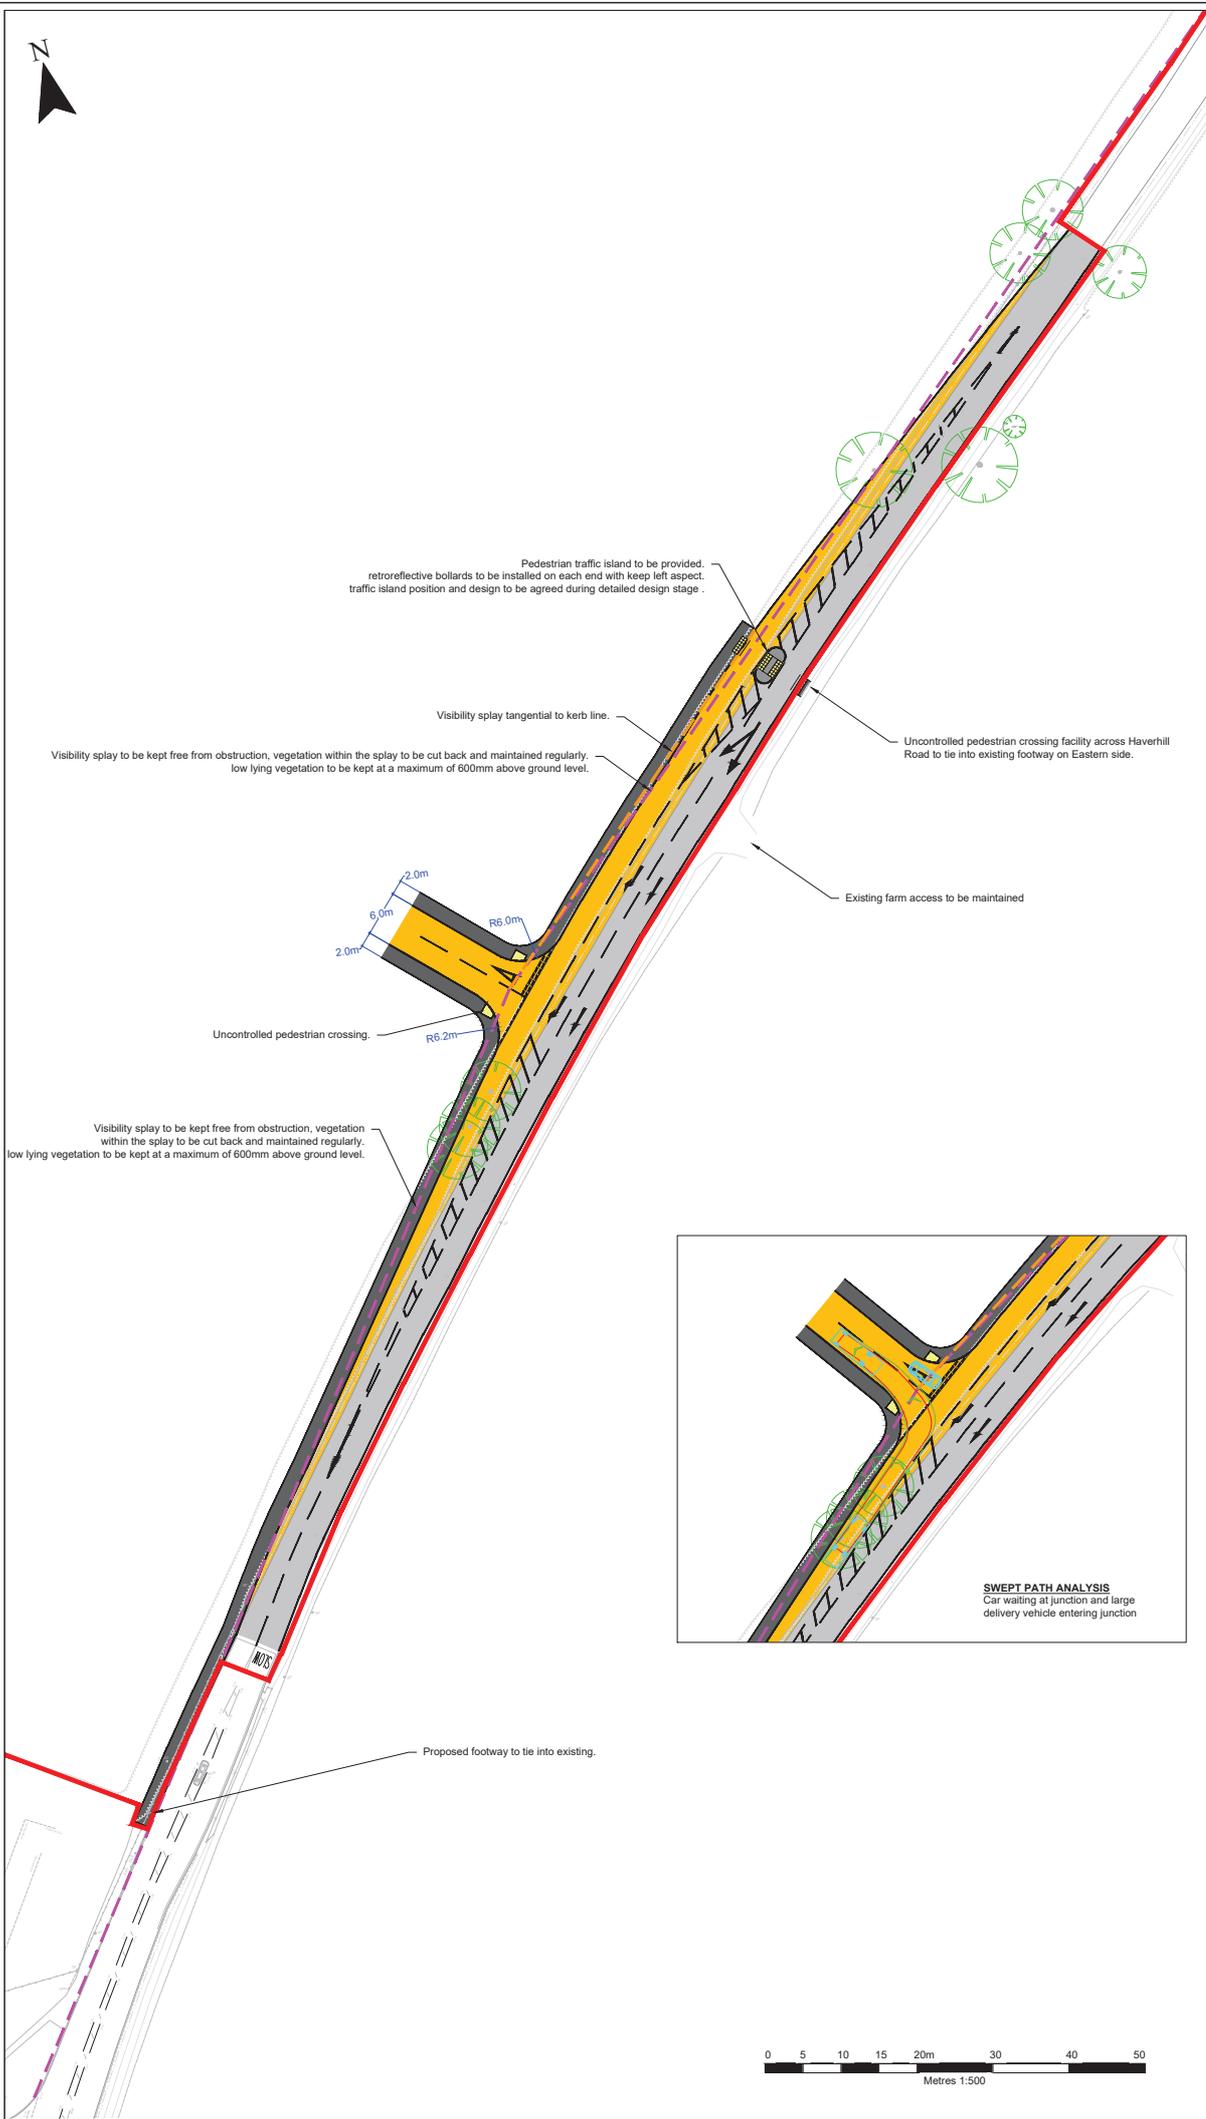

1	CB	PL	10/2020	Plan updated to reflect comments from Stage 1 RSA.
---	----	----	---------	--



SLR
global environmental solutions
www.slrconsulting.com

2ND FLOOR
HERMES HOUSE
HOLSWORTH PARK
OXFORD BUSINESS PARK
SHREWSBURY, SY3 9JW
T: 01743 239250

LAND AT HAVERHILL ROAD
STAPLEFORD
TRANSPORT
**ACCESS ASSESSMENT
OPTION 2**

406.09693.00002.14.H011.1

Scale: 1:500 @ A2 Date: OCTOBER 2020

