



CRAGG END, FARNE HOUSE
£355,000

Carter Jonas

FARNE HOUSE, 12 CREWE STREET, NE68 7RW

A stunning two-bedroom holiday let apartment perfectly located on the harbour front, offering a great return on investment. This property is set over two floors and features bespoke finishes throughout, ensuring a luxurious stay for guests.

Upon entering, you'll find an entrance hall leading to the first double bedroom on the ground floor. This bedroom boasts a beautiful arched stone window, adding character to the property, and an ensuite bathroom complete with a rainfall shower, WC, and wash hand basin.

Ascending the stairs to the first floor, a split-level landing guides you to the second double bedroom and a separate family bathroom. The bathroom is elegantly designed with luxury tiling, a rainfall shower over the bath, a glass shower screen, a wash hand basin, and a WC. The open-plan kitchen and living room, accessible from the split landing, is a spacious, dual-aspect room filled with natural light. It includes a media wall, creating a perfect space to unwind.

The property is ideally situated within the village, with an array of amenities on the doorstep, and includes allocated off-street parking within walking distance of the front door.

A TWO-BEDROOM HARBOUR-FRONT PROPERTY SPANNING TWO FLOORS WITH SUPERB ARCHITECTURAL FEATURES. ALLOCATED OFF STREET PARKING.




TENURE Leasehold


LOCAL AUTHORITY Northumberland Council

EPC BAND To be confirmed



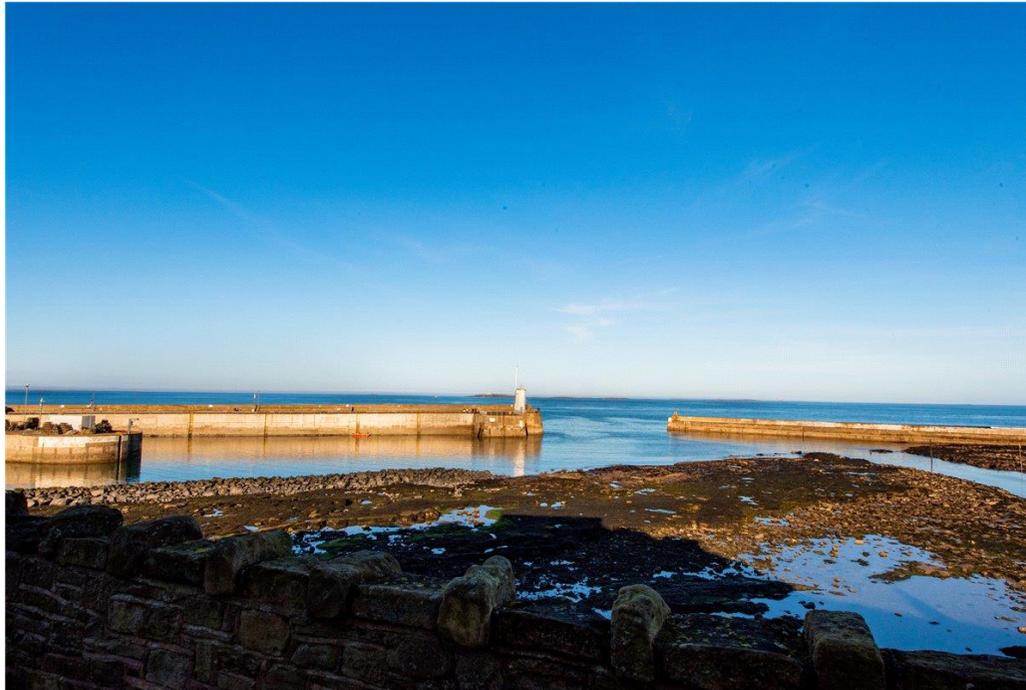

Cragg End

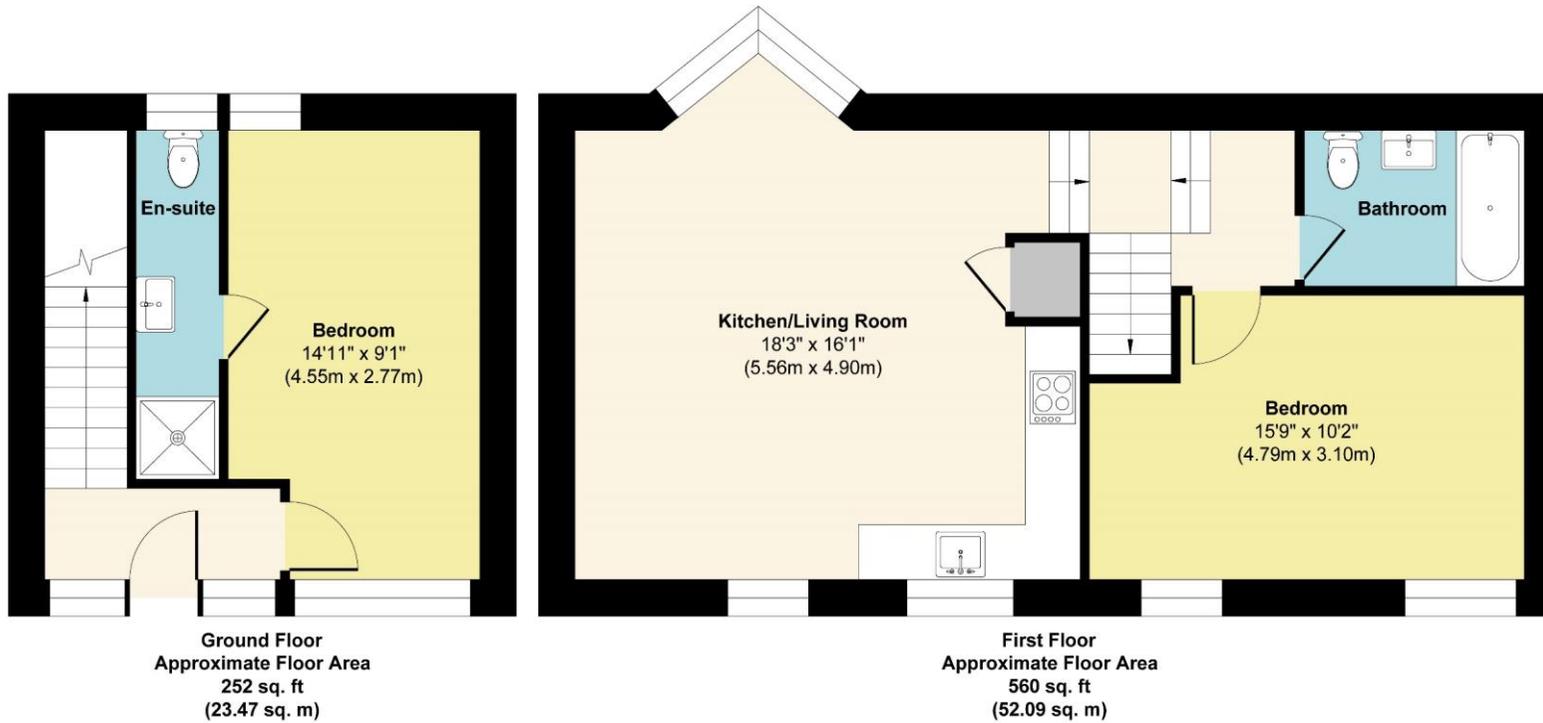

Approx. Gross Internal Floor Area 812 sq. ft / 75.56 sq. m
Illustration for identification purposes only, measurements are approximate, not to scale.
Produced by Elements Property

York 01904 558200

york@carterjonas.co.uk
82 Micklegate, York, YO1 6LF

carterjonas.co.uk
Offices throughout the UK

Exclusive UK affiliate of
CHRISTIE'S
INTERNATIONAL REAL ESTATE

IMPORTANT INFORMATION

These particulars are for general information purposes only and do not represent an offer of contract or part of one. Carter-Jonas has made every attempt to ensure that the particulars and other information provided are as accurate as possible and are not intended to amount to advice on which you should rely as being factually accurate. You should not assume that the property has all necessary planning, building regulations or other consents and Carter Jonas have not tested any services, facilities or equipment. Any measurements and distances given are approximate only. Purchasers must satisfy themselves of all of the aforementioned by independent inspection or otherwise. Although we make reasonable efforts to update our information, neither Carter Jonas LLP nor anyone in its employment or acting on its behalf makes any representations warranties or guarantees, whether express or implied, in relation to the property, or that the content in these particulars is accurate, complete or up to date. Our images only represent part of the property as it appeared at the time they were taken. If you require further information please contact us.