






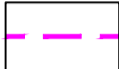
NOTES


SLR drawing uses topographical survey data supplied by Carter Jonas Ltd. Drawing No. PLS-306.

Dimensions used for ghost island junction:


- 10m Turning length
- 40m Deceleration length
- 15m Direct taper length
- 58.5m Taper length at 1:20
- 3.0m Through lane width
- 3.0m Turning lane width


LEGEND


	Proposed Carriageway
	Proposed Footway
	Existing Carriageway
	2.4 x 59.0m Visibility Splay

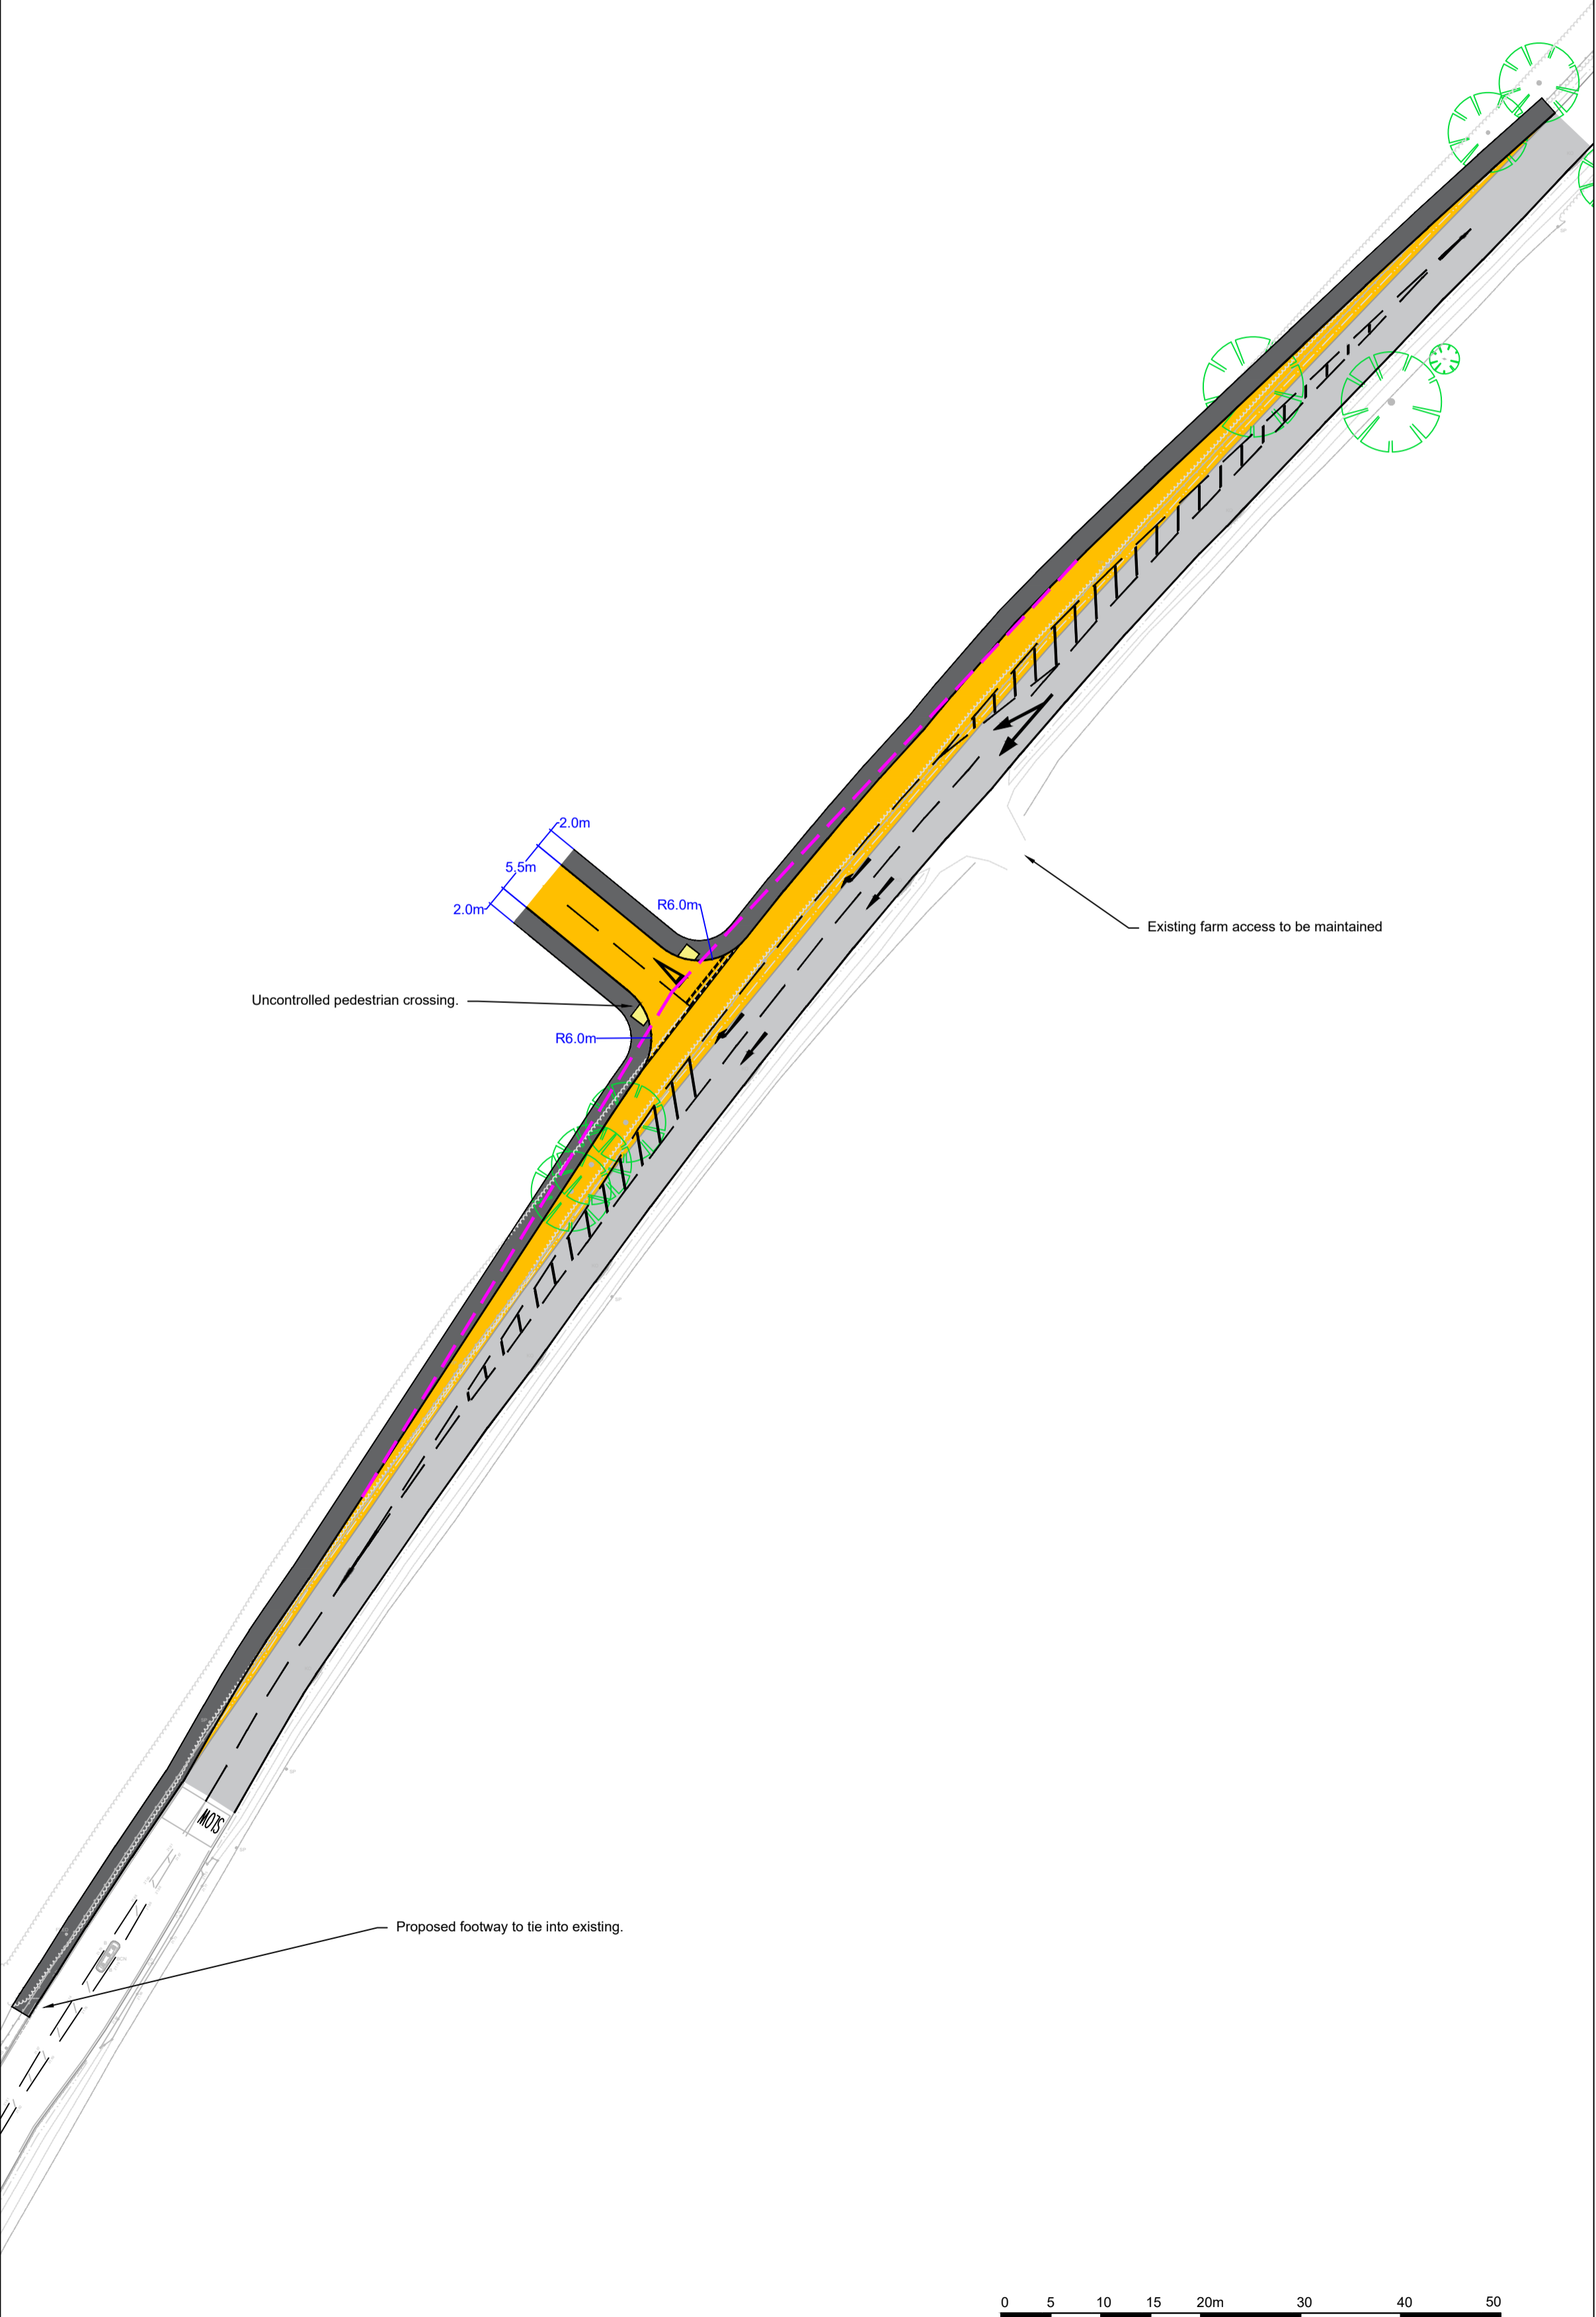

406.09693.00002.14.H010.0 - Access Assessment Option 2.dwg

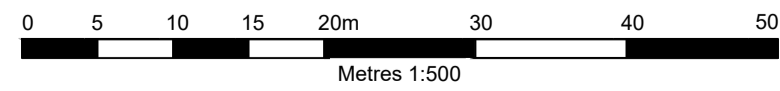





global environmental solutions

2ND FLOOR
HERMES HOUSE
HOLSWORTH PARK
OXON BUSINESS PARK
SHREWSBURY, SY3 5HJ
T: 01743 239250
www.slrconsulting.com

**LAND AT HAVERHILL ROAD
STAPLEFORD**

TRANSPORT

**ACCESS ASSESSMENT
OPTION 2**

406.09693.00002.14.H011.0

Scale 1:500 @ A2

Date NOVEMBER 2019