


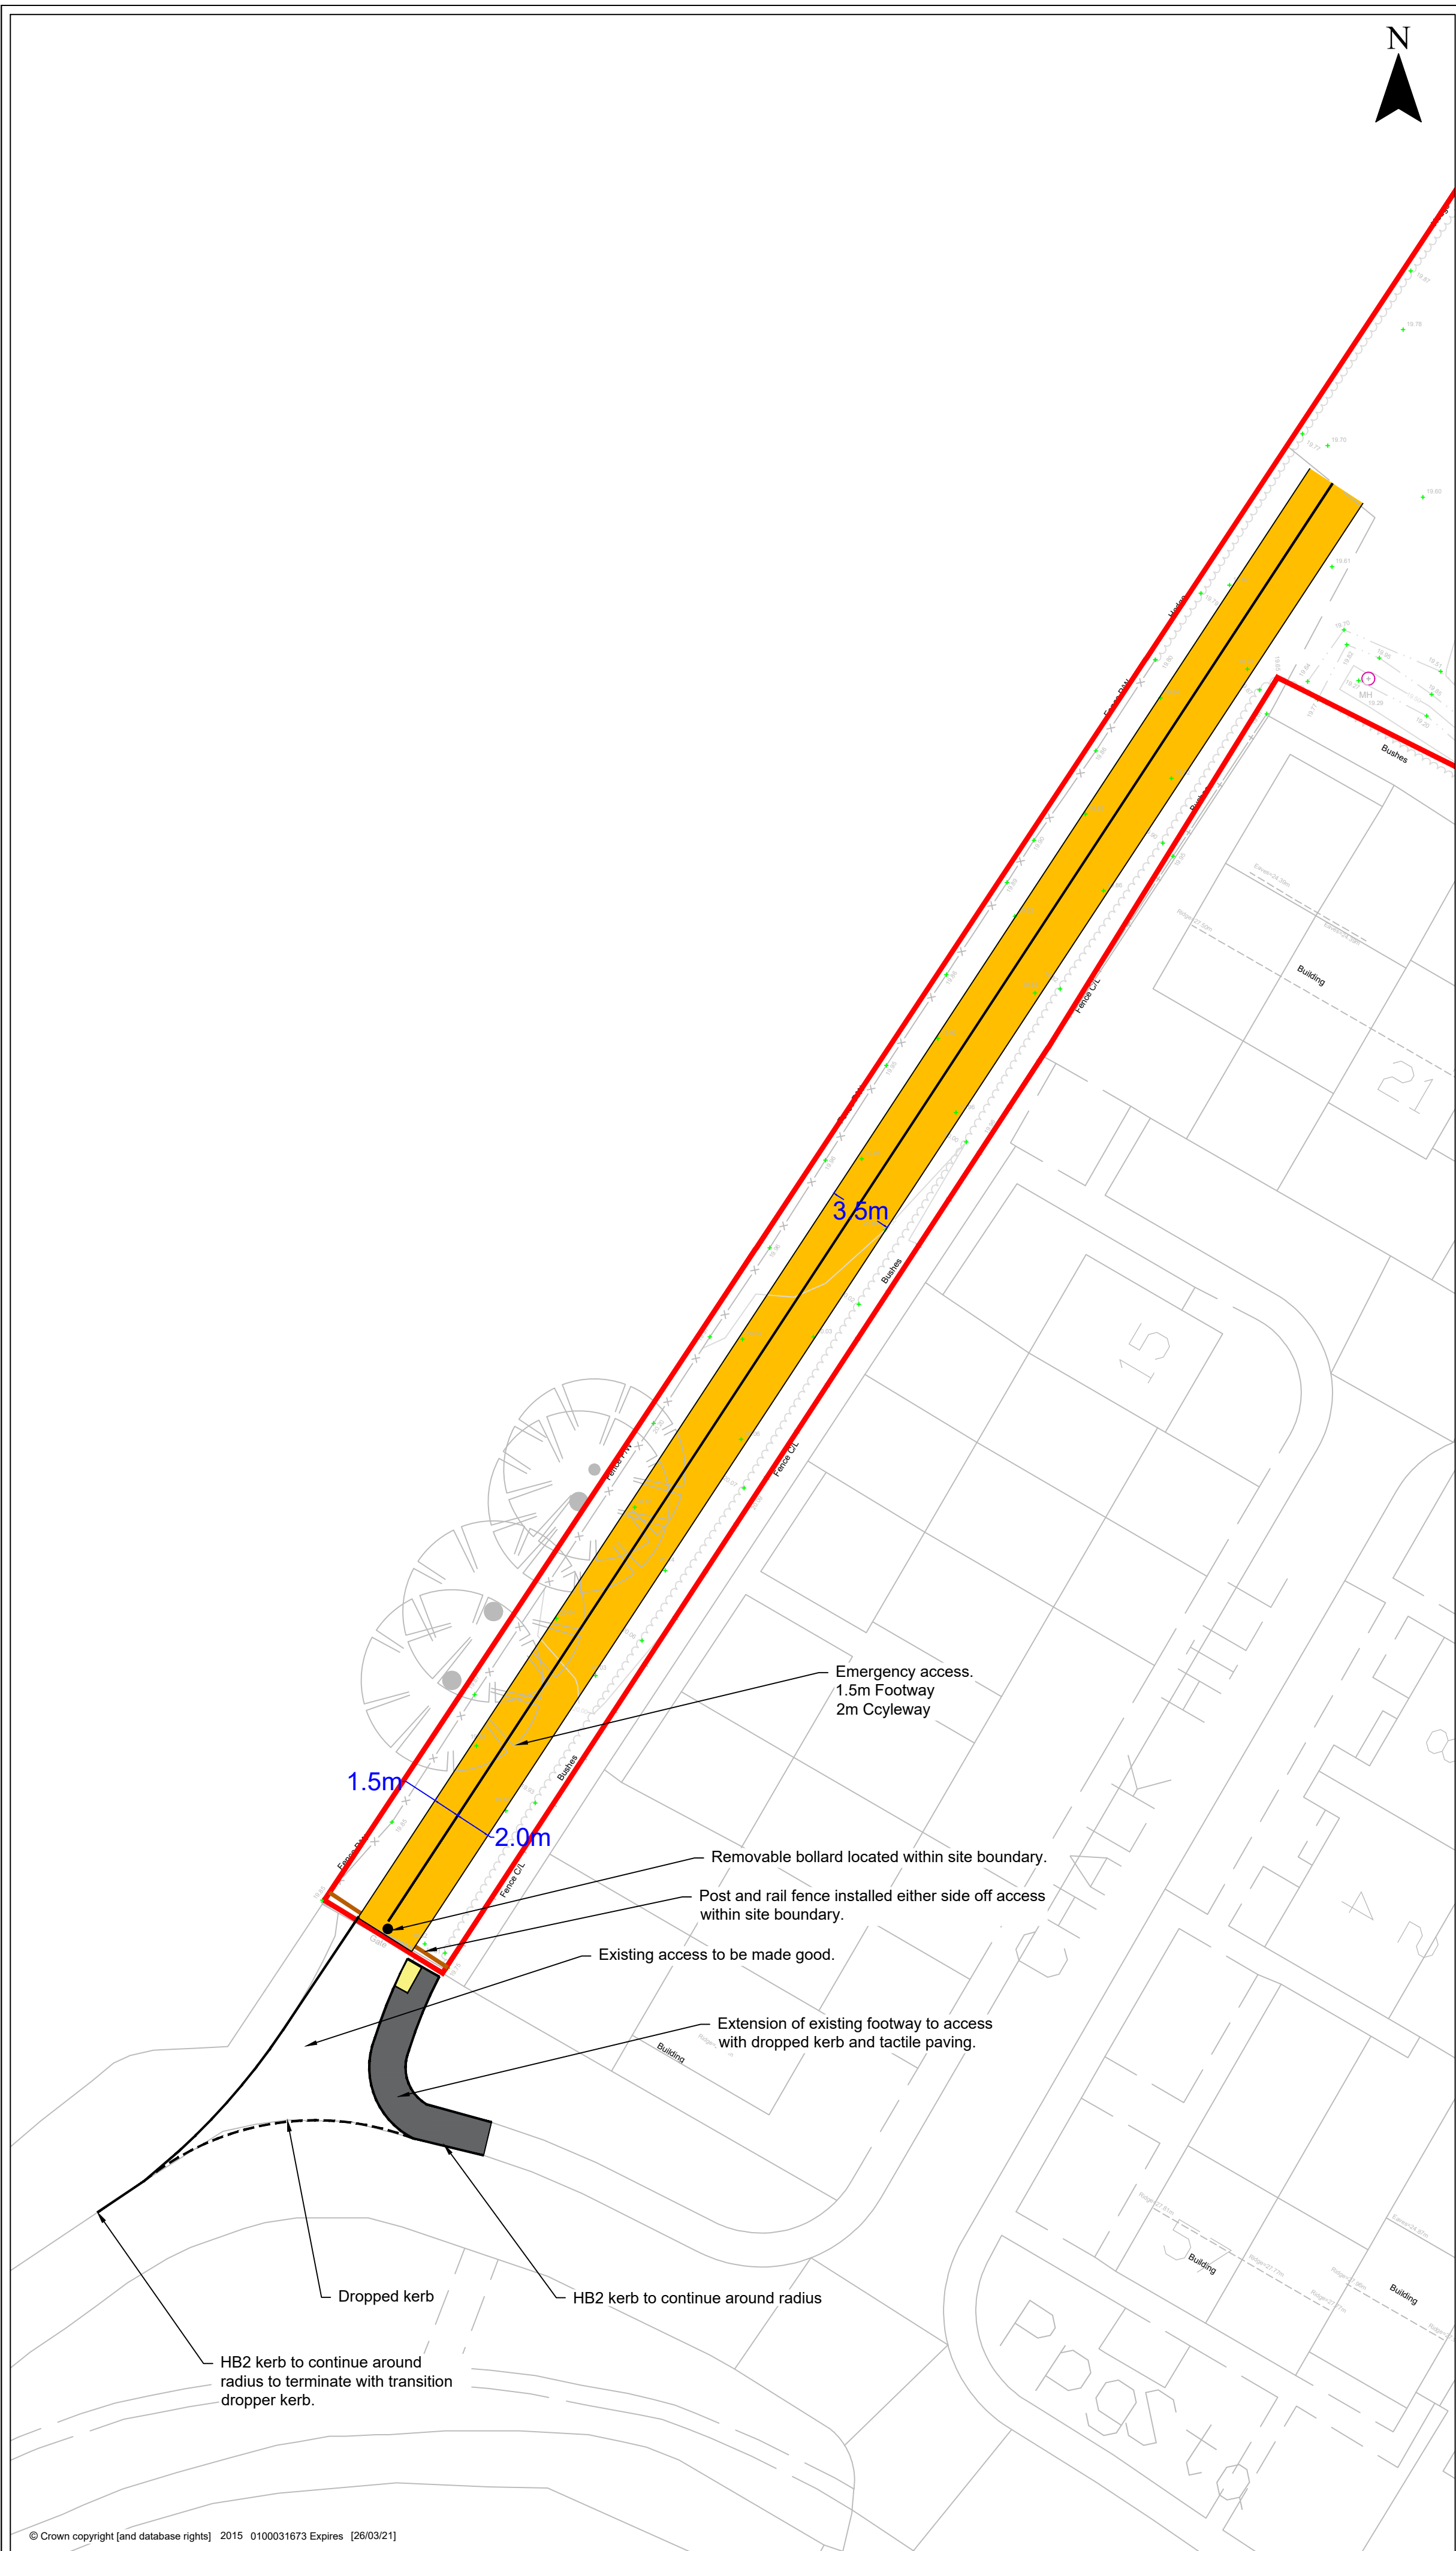






NOTES  
 SLR drawing uses topographical survey data supplied by Carter Jonas Ltd. Drawing No. PLS-306.

LEGEND	
	Proposed 1.5m footway / 2m cycleway
	Proposed extension of footway
	Development site boundary







global environmental solutions

LAND AT HAVERHILL ROAD  
 STAPLEFORD

TRANSPORT  
**EMERGENCY ACCESS  
 OPTION**

**406.09693.00002.14.012.0**

Scale 1:250 @ A2

Date MARCH 2020

406.09693.00002.14.012.0 - Emergency Access.dwg

© Crown copyright [and database rights] 2015 0100031673 Expires [26/03/21]

© This drawing and its content are the copyright of SLR Consulting Ltd and may not be reproduced or amended except by prior written permission. SLR Consulting Ltd accepts no liability for any amendments made by other persons.